

SEAT

SOUTHEAST AREA TRANSIT DISTRICT

Request for Quotations (RFQ)

Project: Electrical Services

Agency: Southeast Area Transit District (SEAT)

FTA Project No.: 26-06

Date Issued: September 18, 2025

Quotations Due: October 17, 2025, 4:00 PM

Introduction

SEAT is soliciting price quotations from qualified contractors to perform electrical services; removal of old existing service lines and equipment and installation new service lines and equipment for a new Gantry Bus Wash System. This procurement is funded in whole or in part by the Federal Transit Administration (FTA) and is subject to applicable federal requirements.

Scope of Work

The selected contractor shall provide all labor, materials, equipment, and supervision required to complete the specified electrical work in compliance with all applicable codes, regulations, and standards. The work includes, but is not limited to:

- Demo the following: two (2) abandoned electrical panels (from former bus wash system) & two (2) miscellaneous wiring and conduit runs associated with the former bus wash system. (Attached Pictures 1, 2, & 3)
- Demo two (2) power feeds leading to the outside of building located within the area of the bus wash system. Terminate at the top of the vertical run adjacent to the 90-degree elbow by the steel roof support beam. (Attached Picture 4)
- Relocate four (4) wall-mounted fluorescent bar light units. Units to be re-positioned in the same general area but will need to be suspended from the ceiling above the new bus wash system. (Attached Picture 5)
- Discount power feed from ceiling heater and terminate along steel roof support beam. (Attached Picture 5)
- Install new wiring and electrical supply panels to energize the new bus wash system. The new supply panels will require physical placement closer to the proposed system. (Specifications attached)
- Install new CAT 6A Shielded cable to run up and over wash bay area.
- Coordination with project manager to ensure minimal disruption to ongoing operations.

Moving People & Connecting Communities

- Coordination with CTDOT electrical inspector for final approval of all electrical changes and additions.

Contractor Requirements

- Must provide all labor, equipment, materials, permits, and disposal fees.
- Must comply with all applicable federal, state, and local laws and regulations.
- Must be licensed and insured to perform the work.

Federal Requirements

This procurement is funded in part by the Federal Transit Administration (FTA) and is subject to all applicable federal requirements including, but not limited to:

- Davis-Bacon and Related Acts (DBRA) prevailing wage requirements
- Equal Employment Opportunity (EEO) requirements
- Disadvantaged Business Enterprise (DBE) participation requirements

Quotation Submission Instructions

Quotations must be submitted in writing via email or USPS by October 17, 2025, 4:00 PM to:

Southeast Area Transit District
Cynthia Schilke Procurement Manager
21 Route 12 Preston CT 06365
cschilke@seatransit.org

Tuesday October 7, 2025, 10:00 AM is a dedicated on-site visit opportunity. To confirm attendance, contact Cynthia Schilke: cschilke@seatransit.org. If you are unable to attend on this specific day and time an alternative can be discussed.

Quotations should include:

- Attached Bid Form: Total lump-sum price with breakdown of labor, materials, equipment, and disposal (Required with Signature).
- Government-Wide Debarment and Suspension (Required with Signature).
- Company Certificate of Insurance and Licenses.
- Davis-Bacon Certification Form. (Required with Signature).
- Disadvantaged Business Enterprise Certification (Required with Signature).
- Project timeline and completion date.



SOUTHEAST AREA TRANSIT DISTRICT

Evaluation Criteria

Quotations will be evaluated based on the following criteria:

- Price
- Responsiveness to requested submittals
- DBE participation
- Responsibility and qualifications
- Schedule and completion time

Attachments

- Federal Clauses and Certifications.
- Pictures and Specifications.
- Bid Form.
- Disadvantaged Business Enterprise Certification.
- Davis-Bacon Certification Form



SOUTHEAST AREA TRANSIT DISTRICT



Electrical Upgrade Bus Wash System

Construction

Competitive




Cynthia Schilke
cschilke@seatransit.org

SOUTHEAST AREA TRANSIT DISTRICT

21 Route 12
Preston, Connecticut 06365
+1 860 - 886 - 2631

www.seatbus.com



ACCESS TO RECORDS AND REPORTS

1. **Record Retention.** The Contractor will retain, and will require its subcontractors of all tiers to retain, complete and readily accessible records related in whole or in part to the contract, including, but not limited to, data, documents, reports, statistics, leases, subcontracts, arrangements, other third party Contracts of any type, and supporting materials related to those records.
2. **Retention Period.** The Contractor agrees to comply with the record retention requirements in accordance with 2 C.F.R. § 200.334. The Contractor shall maintain all books, records, accounts and reports required under this Contract for a period of at not less than three (3) years after the date of termination or expiration of this Contract, except in the event of litigation or settlement of claims arising from the performance of this Contract, in which case records shall be maintained until the disposition of all such litigation, appeals, claims or exceptions related thereto.
3. **Access to Records.** The Contractor agrees to provide sufficient access to FTA and its contractors to inspect and audit records and information, including such records and information the contractor or its subcontractors may regard as confidential or proprietary, related to performance of this contract in accordance with 2 CFR § 200.337.
4. **Access to the Sites of Performance.** The Contractor agrees to permit FTA and its contractors access to the sites of performance under this contract in accordance with 2 CFR § 200.337.

AMERICANS WITH DISABILITIES ACT(ADA)

The contractor agrees to comply with all applicable requirements of section 504 of the Rehabilitation Act of 1973, as amended, 29 U.S.C. § 794, which prohibits discrimination on the basis of handicaps, with the Americans with Disabilities Act of 1990 (ADA), as amended, 42 U.S.C. §§ 12101 et seq., which requires that accessible facilities and services be made available to persons with disabilities, including any subsequent amendments to that Act, and with the Architectural Barriers Act of 1968, as amended, 42 U.S.C. §§ 4151 et seq., which requires that buildings and public accommodations be accessible to persons with disabilities, including any subsequent amendments to that Act. In addition, the contractor agrees to comply with any and all applicable requirements issued by the FTA, DOT, DOJ, U.S. GSA, U.S. EEOC, U.S. FCC, any subsequent amendments thereto and any other nondiscrimination statute(s) that may apply to the Project.

CARGO PREFERENCE REQUIREMENTS

The contractor agrees:

- a. to use privately owned United States-Flag commercial vessels to ship at least 50 percent of any equipment, materials or commodities procured, contracted for or otherwise obtained with funds granted, guaranteed, loaned, or advanced by the U.S. Government under this agreement, and which may be transported by ocean vessel, shall be transported on privately owned United States-flag commercial vessels, if available. 46 U.S.C. § 55305, and U.S. Maritime Administration regulations, "Cargo Preference – U.S.-Flag Vessels," 46 CFR Part 381.
- b. to furnish within 20 days following the date of loading for shipments originating within the United States or within 30 working days following the date of loading for shipments originating outside the United States, a legible copy of a rated, 'on-board' commercial ocean bill-of-lading in English for each shipment of cargo described in 46 CFR § 381.7(a)(1) shall be furnished to both the recipient (through the prime contractor in the case of subcontractor bills-of-lading) and to the Division of National Cargo, Office of Market Development, Maritime Administration, Washington, DC 20590; and
- c. to include these requirements in all subcontracts issued pursuant to this contract when the subcontract may involve the transport of equipment, material, or commodities by ocean vessel.

CHANGES TO FEDERAL REQUIREMENTS

Federal requirements that apply to the Recipient or the Award, the accompanying Underlying Agreement, and any Amendments thereto may change due to changes in federal law, regulation, other requirements, or guidance, or changes in the Recipient's Underlying Agreement including any information incorporated by reference and made part of that Underlying Agreement; and

Applicable changes to those federal requirements will apply to each Third Party Agreement and parties thereto at any tier.

CIVIL RIGHTS LAWS AND REGULATIONS

The following Federal Civil Rights laws and regulations apply to all contracts.

The Contractor and any subcontractor agree to comply with all the requirements prohibiting discrimination on the basis of race, color, or national origin of the Title VI of the Civil Rights Act of 1964, as amended 52 U.S.C 2000d, and U.S. DOT regulation "Nondiscrimination in Federally-Assisted Programs of the Department of Transportation – Effectuation of the Title VI of the Civil rights Act," 49 C.F. R. Part 21 and any implementing requirement FTA may issue.

1 Federal Equal Employment Opportunity (EEO) Requirements. These include, but are not limited to:

a) **Nondiscrimination in Federal Public Transportation Programs.** 49 U.S.C. § 5332, covering projects, programs, and activities financed under 49 U.S.C. Chapter 53, prohibits discrimination on the basis of race, color, religion, national origin, sex (including sexual orientation), disability, or age, and prohibits discrimination in employment or business opportunity.

b) **Prohibition against Employment Discrimination.** Title VII of the Civil Rights Act of 1964, as amended, 42 U.S.C. § 2000e, Title VI of the Civil Rights Act of 1964," 49 CFR Part 21, and 49 U.S.C. § 5332, prohibits discrimination in employment on the basis of race, color, religion, sex, or national origin.

2 Nondiscrimination on the Basis of Sex. Title IX of the Education Amendments of 1972, as amended, 20 U.S.C. § 1681 et seq. and implementing

Federal regulations, "Nondiscrimination on the Basis of Sex in Education Programs or Activities Receiving Federal Financial Assistance," 49 C.F.R. part 25 prohibit discrimination on the basis of sex.

3 Nondiscrimination on the Basis of Age. The "Age Discrimination Act of 1975," as amended, 42 U.S.C. § 6101 et seq., and Department of Health and Human Services implementing regulations, "Nondiscrimination on the Basis of Age in Programs or Activities Receiving Federal Financial Assistance," 45 C.F.R. part 90, prohibit discrimination by participants in federally assisted programs against individuals on the basis of age. The Age Discrimination in Employment Act (ADEA), 29 U.S.C. § 621 et seq., and Equal Employment Opportunity Commission (EEOC) implementing regulations, "Age Discrimination in Employment Act," 29 C.F.R. part 1625, also prohibit employment discrimination against individuals age 40 and over on the basis of age.

4 Federal Protections for Individuals with Disabilities. The Americans with Disabilities Act of 1990, as amended (ADA), 42 U.S.C. § 12101 et seq., prohibits discrimination against qualified individuals with disabilities in programs, activities, and services, and imposes specific requirements on public and private entities. Third party contractors must comply with their responsibilities under Titles I, II, III, IV, and V of the ADA in employment, public services, public accommodations, telecommunications, and other provisions, many of which are subject to regulations issued by other Federal agencies.

Civil Rights and Equal Opportunity

The Agency is an Equal Opportunity Employer. As such, the Agency agrees to comply with all applicable Federal civil rights laws and implementing regulations. Apart from inconsistent requirements imposed by Federal laws or regulations, the Agency agrees to comply with the requirements of 49 U.S.C. § 5323(h) (3) by not using any Federal assistance awarded by FTA to support procurements using exclusionary or discriminatory specifications. Under this Contract, the Contractor shall at all times comply with the following requirements and shall include these requirements in each subcontract entered into as part thereof.

1. Nondiscrimination. In accordance with Federal transit law at 49 U.S.C. § 5332, the Contractor agrees that it will not discriminate against any employee or applicant for employment because of race, color, religion, national origin, sex, disability, or age. In addition, the Contractor agrees to comply with applicable Federal implementing regulations and other implementing requirements FTA may issue.

2. Equal Employment Opportunity. In accordance with Title VII of the Civil Rights Act, as amended, 42 U.S.C. § 2000e et seq., Title I of the Americans with Disabilities Act of 1990, as amended, 42 U.S.C. §§ 12101, et seq.; and Federal transit laws at 49 U.S.C. § 5332, the Contractor agrees to comply with all applicable equal employment opportunity requirements, without regard to their race, color, religion, national origin, or sex (including sexual orientation). In addition, the Contractor agrees to comply with any implementing requirements FTA may issue.

3. Age. In accordance with the Age Discrimination in Employment Act, 29 U.S.C. §§ 621-634, U.S. Equal Employment Opportunity Commission (U.S. EEOC) regulations, "Age Discrimination in Employment Act," 29 C.F.R. part 1625, the Age Discrimination Act of 1975, as amended, 42 U.S.C. § 6101 et seq., U.S. Health and Human Services regulations, "Nondiscrimination on the Basis of Age in Programs or Activities Receiving Federal Financial Assistance," 45 C.F.R. part 90, and Federal transit law at 49 U.S.C. § 5332, the Contractor agrees to refrain from discrimination against present and prospective employees for reason of age. In addition, the Contractor agrees to comply with any implementing requirements FTA may issue.

4. Disabilities. In accordance with section 504 of the Rehabilitation Act of 1973, as amended, 29 U.S.C. § 794, the Americans with Disabilities Act of 1990, as amended, 42 U.S.C. § 12101 et seq., the Architectural Barriers Act of 1968, as amended, 42 U.S.C. § 4151 et seq., and Federal transit law at 49 U.S.C. § 5332, the Contractor agrees that it will not discriminate against individuals on the basis of disability. In addition, the Contractor agrees to comply with any implementing requirements FTA may issue.

5. Federal Law and Public Policy Requirements. The Contractor shall ensure that Federal funding is expended in full accordance with the U.S. Constitution, Federal Law, and statutory and public policy requirements: including, but not limited to, those protecting free speech, religious liberty, public welfare, the environment, and prohibiting discrimination; and the Recipient will cooperate with Federal officials in the enforcement of Federal law, including cooperating with and not impeding U.S. Immigration and Customs Enforcement (ICE) and other Federal offices and components of the Department of Homeland Security in the enforcement of Federal immigration law.

DAVIS BACON ACT AND COPELAND ANTI-KICKBACK ACT

For all prime construction, alteration or repair contracts in excess of \$2,000 awarded by FTA, the Contractor shall comply with the Davis-Bacon Act and the Copeland "Anti-Kickback" Act. Under 49 U.S.C. § 5333(a), prevailing wage protections apply to laborers and mechanics employed on FTA assisted construction, alteration, or repair projects. The Contractor will comply with the Davis-Bacon Act, 40 U.S.C. §§ 3141-3144, and 3146-3148 as supplemented by DOL regulations at 29 C.F.R. part 5, "Labor Standards Provisions Applicable to Contracts Governing Federally Financed and Assisted Construction." In accordance with the statute, the Contractor shall pay wages to laborers and mechanics at a rate not less than the prevailing wages specified in a wage determination made by the Secretary of Labor. In addition, the Contractor agrees to pay wages not less than once a week. The Contractor shall also comply with the Copeland "Anti-Kickback" Act (40 U.S.C. § 3145), as supplemented by DOL regulations at 29 C.F.R. part 3, "Contractors and Subcontractors on Public Building or Public Work Financed in Whole or in part by Loans or Grants from the United States." The Contractor is prohibited from inducing, by any means, any person employed in the construction, completion, or repair of public work, to give up any part of the compensation to which he or she is otherwise entitled.

DEBARMENT AND SUSPENSION

Debarment and Suspension (Executive Orders 12549 and 12689). A covered transaction (see 2 C.F.R. §§ 180.220 and 1200.220) must not be entered into with any party listed on the governmentwide exclusions in the System for Award Management (SAM), in accordance with the OMB guidelines at 2 C.F.R. 180 that implement Executive Orders 12549 (31 U.S.C. § 6101 note, 51 Fed. Reg. 6370,) and 12689 (31 U.S.C. § 6101 note, 54 Fed. Reg. 34131), "Debarment and Suspension." SAM Exclusions contains the names of parties debarred, suspended, or otherwise excluded by agencies, as well as parties declared ineligible under statutory or regulatory authority other than Executive Order 12549. The Recipient agrees to include, and require each Third Party Participant to include, a similar provision in each lower tier covered transaction, ensuring that each lower tier Third Party Participant:

- (1) Complies with federal debarment and suspension requirements; and
- (2) Reviews the SAM at <https://www.sam.gov>, if necessary to comply with U.S. DOT regulations, 2 CFR Part 1200.

DISADVANTAGED BUSINESS ENTERPRISE (DBE)

(Does not apply to projects fully funded by the Tribal Transportation Program (TTP).)

It is the policy of the Agency and the United States Department of Transportation ("DOT") that Disadvantaged Business Enterprises ("DBE's"), as defined herein and in the Federal regulations published at 49 C.F.R. part 26, shall have an equal opportunity to participate in DOT-assisted contracts.

The contractor or subcontractor shall not discriminate on the basis of race, color, national origin, or sex in the performance of this contract. The contractor shall carry out applicable requirements of 49 C.F.R. part 26 in the award and administration of DOT-assisted contracts. Failure by the contractor to carry out these requirements is a material breach of this contract, which may result in the termination of this contract or such other remedy as the Agency deems appropriate, which may include, but is not limited to:

- (1) Withholding monthly progress payments;
- (2) Assessing sanctions;
- (3) Liquidated damages; and/or
- (4) Disqualifying the contractor from future bidding as non-responsible. 49 C.F.R. § 26.13(b).

Prime contractors are required to pay subcontractors for satisfactory performance of their contracts no later than 30 days from receipt of each payment the Agency makes to the prime contractor. 49 C.F.R. § 26.29(a).

Finally, for contracts with defined DBE contract goals, the contractor shall utilize the specific DBEs listed unless the contractor obtains the Agency's written consent; and that, unless the Agency's consent is provided, the contractor shall not be entitled to any payment for work or material unless it is performed or supplied by the listed DBE. 49 C.F.R. § 26.53(f) (1).

ENERGY CONSERVATION

The contractor agrees to comply with mandatory standards and policies relating to energy efficiency, which are contained in the state energy conservation plan issued in compliance with the Energy Policy and Conservation Act (42 U.S.C. § 6201).

FLY AMERICA

a) Definitions. As used in this clause—

1) "International air transportation" means transportation by air between a place in the United States and a place outside the United States or between two places both of which are outside the United States. 2) "United States" means the 50 States, the District of Columbia, and outlying areas. 3) "U.S.-flag air carrier" means an air carrier holding a certificate under 49 U.S.C. Chapter 411.

b) When Federal funds are used to fund travel, Section 5 of the International Air Transportation Fair Competitive Practices Act of 1974 (49 U.S.C. 40118) (Fly America Act) requires contractors, Agencies, and others use U.S.-flag air carriers for U.S. Government-financed international air transportation of personnel (and their personal effects) or property, to the extent that service by those carriers is available. It requires the Comptroller General of the United States, in the absence of satisfactory proof of the necessity for foreign-flag air transportation, to disallow expenditures from funds, appropriated or otherwise established for the account of the United States, for international air transportation secured aboard a foreign-flag air carrier if a U.S.-flag air carrier is available to provide such services.

c) If available, the Contractor, in performing work under this contract, shall use U.S.-flag carriers for international air transportation of personnel (and their personal effects) or property.

d) In the event that the Contractor selects a carrier other than a U.S.-flag air carrier for international air transportation, the Contractor shall include a statement on vouchers involving such transportation essentially as follows:

Statement of Unavailability of U.S.-Flag Air Carriers

International air transportation of persons (and their personal effects) or property by U.S.-flag air carrier was not available or it was necessary to use foreign-flag air carrier service for the following reasons. See FAR § 47.403. [State reasons]:

e) Contractor shall include the substance of this clause, including this paragraph (e), in each subcontract or purchase under this contract that may involve international air transportation.

INCORPORATION OF FEDERAL TRANSIT ADMINISTRATION (FTA) TERMS

The provisions within include, in part, certain Standard Terms and Conditions required under the Uniform Administrative Requirements, Cost Principles, and Audit Requirements for Federal Awards (2 CFR § 200), whether or not expressly set forth in the preceding contract provisions. All contractual provisions required by DOT, detailed in 2 CFR § 200 or as amended by 2 CFR § 1201, or the most recent version of FTA Circular 4220.1 are hereby incorporated by reference. Anything to the contrary herein notwithstanding, all mandated terms shall be deemed to control in the event of a conflict with other provisions contained in this Contract. The Contractor shall not perform any act, fail to perform any act, or refuse to comply with any request which would cause a violation of the FTA terms and conditions.

NO GOVERNMENT OBLIGATION TO THIRD PARTIES

The Recipient and Contractor acknowledge and agree that, notwithstanding any concurrence by the Federal Government in or approval of the solicitation or award of the underlying Contract, absent the express written consent by the Federal Government, the Federal Government is not a party to this Contract and shall not be subject to any obligations or liabilities to the Recipient, Contractor or any other party (whether or not a party to that contract) pertaining to any matter resulting from the underlying Contract. The Contractor agrees to include the above clause in each subcontract financed in whole or in part with Federal assistance provided by the FTA. It is further agreed that the clause shall not be modified, except to identify the subcontractor who will be subject to its provisions.

NOTICE TO FTA AND U.S. DOT INSPECTOR GENERAL OF INFORMATION RELATED TO FRAUD, WASTE, ABUSE, OR OTHER LEGAL MATTERS

If a current or prospective legal matter that may affect the Federal Government emerges, the Recipient must promptly notify the FTA Chief Counsel and FTA Regional Counsel for the Region in which the Recipient is located. The Recipient must include a similar notification requirement in its Third Party Agreements and must require each Third Party Participant to include an equivalent provision in its subagreements at every tier, for any agreement that is a "covered transaction" according to 2 C.F.R. §§ 180.220 and 1200.220.

(1) The types of legal matters that require notification include, but are not limited to, a major dispute, breach, default, litigation, or naming the Federal Government as a party to litigation or a legal disagreement in any forum for any reason.

(2) Matters that may affect the Federal Government include, but are not limited to, the Federal Government's interests in the Award, the accompanying Underlying Agreement, and any Amendments thereto, or the Federal Government's administration or enforcement of federal laws, regulations, and requirements.

(3) The Recipient must promptly notify the U.S. DOT Inspector General in addition to the FTA Chief Counsel or Regional Counsel for the Region in which the Recipient is located, if the Recipient has knowledge of potential fraud, waste, or abuse occurring on a Project receiving assistance from FTA. The notification provision applies if a person has or may have submitted a false claim under the False Claims Act, 31 U.S.C. § 3729 et seq., or has or may have committed a criminal or civil violation of law pertaining to such matters as fraud, conflict of interest, bribery, gratuity, or similar misconduct. This responsibility occurs whether the Project is subject to this Agreement or another agreement between the Recipient and FTA, or an agreement involving a principal, officer, employee, agent, or Third Party Participant of the Recipient. It also applies to subcontractors at any tier. Knowledge, as used in this paragraph, includes, but is not limited to, knowledge of a criminal or civil investigation by a Federal, state, or local law enforcement or other investigative agency, a criminal indictment or civil complaint, or probable cause that could support a criminal indictment, or any other credible information in the possession of the Recipient.

PROGRAM FRAUD AND FALSE OR FRAUDULENT STATEMENTS AND RELATED ACTS

The Contractor acknowledges that the provisions of the Program Fraud Civil Remedies Act of 1986, as amended, 31 U.S.C. § 3801 et seq. and U.S. DOT regulations, "Program Fraud Civil Remedies," 49 C.F.R. part 31, apply to its actions pertaining to this Project. Upon execution of the underlying contract, the Contractor certifies or affirms the truthfulness and accuracy of any statement it has made, it makes, it may make, or causes to be made, pertaining to the underlying contract or the FTA assisted project for which this contract work is being performed. In addition to other penalties that may be applicable, the Contractor further acknowledges that if it makes, or causes to be made, a false, fictitious, or fraudulent claim, statement, submission, or certification, the Federal Government reserves the right to impose the penalties of the Program Fraud Civil Remedies Act of 1986 on the Contractor to the extent the Federal Government deems appropriate.

The Contractor also acknowledges that if it makes, or causes to be made, a false, fictitious, or fraudulent claim, statement, submission, or certification to the Federal Government under a contract connected with a project that is financed in whole or in part with Federal assistance originally awarded by FTA under the authority of 49 U.S.C. chapter 53, the Government reserves the right to impose the penalties of 18 U.S.C. § 1001 and 49 U.S.C. § 5323(l) on the Contractor, to the extent the Federal Government deems appropriate.

The Contractor agrees to include the above two clauses in each subcontract financed in whole or in part with Federal assistance provided by FTA. It is further agreed that the clauses shall not be modified, except to identify the subcontractor who will be subject to the provisions.

PROHIBITION ON CERTAIN TELECOMMUNICATIONS AND VIDEO SURVEILLANCE SERVICES OR EQUIPMENT.

a) Recipients and subrecipients are prohibited from obligating or expending loan or grant funds to:

- 1) Procure or obtain covered telecommunications equipment or services;
- 2) Extend or renew a contract to procure or obtain covered telecommunications equipment or services; or
- 3) Enter into a contract (or extend or renew a contract) to procure or obtain covered telecommunications equipment or services.

(b) As described in section 889 of Public Law 115-232, "covered telecommunications equipment or services" means any of the following:

- (1) Telecommunications equipment produced by Huawei Technologies Company or ZTE Corporation (or any subsidiary or affiliate of such entities);
- (2) For the purpose of public safety, security of government facilities, physical security surveillance of critical infrastructure, and other national security purposes, video surveillance and telecommunications equipment produced by Hytera Communications Corporation, Hangzhou Hikvision Digital Technology Company, or Dahua Technology Company (or any subsidiary or affiliate of such entities);
- (3) Telecommunications or video surveillance services provided by such entities or using such equipment;
- (4) Telecommunications or video surveillance equipment or services produced or provided by an entity that the Secretary of Defense, in consultation with the Director of the National Intelligence or the Director of the Federal Bureau of Investigation, reasonably believes to be an entity owned or controlled by, or otherwise connected to, the government of a covered foreign country;

(c) For the purposes of this section, "covered telecommunications equipment or services" also include systems that use covered telecommunications equipment or services as a substantial or essential component of any system, or as critical technology as part of any system.

(d) In implementing the prohibition under section 889 of Public Law 115-232, heads of executive agencies administering loan, grant, or subsidy programs must prioritize available funding and technical support to assist affected businesses, institutions and organizations as is reasonably necessary for those affected entities to transition from covered telecommunications equipment or services, to procure replacement equipment or services, and to ensure that communications service to users and customers is sustained.

(e) When the recipient or subrecipient accepts a loan or grant, it is certifying that it will comply with the prohibition on covered telecommunications equipment and services in this section. The recipient or subrecipient is not required to certify that funds will not be expended on covered telecommunications equipment or services beyond the certification provided upon accepting the loan or grant and those provided upon submitting payment requests and financial reports.

(f) For additional information, see section 889 of Public Law 115-232 and 200.471.

PROMPT PAYMENT

(Does not apply to projects fully funded by the Tribal Transportation Program (TTP).)

The contractor is required to pay its subcontractors performing work related to this contract for satisfactory performance of that work no later than 30 days after the contractor's receipt of payment for that work. In addition, the contractor is required to return any retainage payments to those subcontractors within 30 days after the subcontractor's work related to this contract is satisfactorily completed.

The contractor must promptly notify the Agency, whenever a DBE subcontractor performing work related to this contract is terminated or fails to complete its work and must make good faith efforts to engage another DBE subcontractor to perform at least the same amount of work. The contractor may not terminate any DBE subcontractor and perform that work through its own forces or those of an affiliate without prior written consent of the Agency.

SAFE OPERATION OF MOTOR VEHICLES

Seat Belt Use

The Contractor is encouraged to adopt and promote on-the-job seat belt use policies and programs for its employees and other personnel that operate company-owned vehicles, company rented vehicles, or personally operated vehicles. The terms "company-owned" and "company-leased" refer to vehicles owned or leased either by the Contractor or Agency.

Distracted Driving

The Contractor agrees to adopt and enforce workplace safety policies to decrease crashes caused by distracted drivers, including policies to ban text messaging while using an electronic device supplied by an employer, and driving a vehicle the driver owns or rents, a vehicle Contractor owns, leases, or rents, or a privately-owned vehicle when on official business in connection with the work performed under this Contract.

SEISMIC SAFETY

The contractor agrees that any new building or addition to an existing building will be designed and constructed in accordance with the standards for Seismic Safety required in Department of Transportation (DOT) Seismic Safety Regulations 49 C.F.R. part 41 and will certify to compliance to the extent required by the regulation. The contractor also agrees to ensure that all work performed under this contract, including work performed by a subcontractor, is in compliance with the standards required by the Seismic Safety regulations and the certification of compliance issued on the project.

SOLID WASTES (RECOVERED MATERIALS)

(a) A Recipient or subrecipient that is a State agency or agency of a political subdivision of a State and its contractors must comply with section 6002 of the Solid Waste Disposal Act, as amended by the Resource Conservation and Recovery Act of 1976 as amended, 42 U.S.C. 6962. The requirements of Section 6002 include procuring only items designated in the guidelines of the Environmental Protection Agency (EPA) at 40 CFR Part 247 that contain the highest percentage of recovered materials practicable, consistent with maintaining a satisfactory level of competition, where the purchase price of the item exceeds \$10,000 or the value of the quantity acquired during the preceding fiscal year exceeded \$10,000; procuring solid waste management services in a manner that maximizes energy and resource recovery; and establishing an affirmative

procurement program for procurement of recovered materials identified in the EPA guidelines.

(b) The recipient or subrecipient should, to the greatest extent practicable and consistent with law, purchase, acquire, or use products and services that can be reused, refurbished, or recycled; contain recycled content, are biobased, or are energy and water efficient; and are sustainable. This may include purchasing compostable items and other products and services that reduce the use of single-use plastic products. See Executive Order 14057, section 101, Policy.

SPECIAL NOTIFICATION REQUIREMENTS FOR STATES

Applies to States –

a. To the extent required under federal law, the State, as the Recipient, agrees to provide the following information about federal assistance awarded for its State Program, Project, or related activities:

- (1) The Identification of FTA as the federal agency providing the federal assistance for a State Program or Project;
- (2) The Catalog of Federal Domestic Assistance Number of the program from which the federal assistance for a State Program or Project is authorized; and
- (3) The amount of federal assistance FTA has provided for a State Program or Project.

b. Documents - The State agrees to provide the information required under this provision in the following documents:

- (1) applications for federal assistance,
- (2) requests for proposals or solicitations,
- (3) forms,
- (4) notifications,
- (5) press releases,
- (6) other publications.

TERMINATION

Termination for Convenience (General Provision)

The Agency may terminate this contract, in whole or in part, at any time by written notice to the Contractor when it is in the Agency's best interest. The Contractor shall be paid its costs, including contract close-out costs, and profit on work performed up to the time of termination. The Contractor shall promptly submit its termination claim to Agency to be paid the Contractor. If the Contractor has any property in its possession belonging to Agency, the Contractor will account for the same, and dispose of it in the manner Agency directs.

Termination for Default [Breach or Cause] (General Provision)

If the Contractor does not deliver supplies in accordance with the contract delivery schedule, or if the contract is for services, the Contractor fails to perform in the manner called for in the contract, or if the Contractor fails to comply with any other provisions of the contract, the Agency may terminate this contract for default. Termination shall be effected by serving a Notice of Termination on the Contractor setting forth the manner in which the Contractor is in default. The Contractor will be paid only the contract price for supplies delivered and accepted, or services performed in accordance with the manner of performance set forth in the contract. If it is later determined by the Agency that the Contractor had an excusable reason for not performing, such as a strike, fire, or flood, events which are not the fault of or are beyond the control of the Contractor, the Agency, after setting up a new delivery of performance schedule, may allow the Contractor to continue work, or treat the termination as a Termination for Convenience.

Opportunity to Cure (General Provision)

The Agency, in its sole discretion may, in the case of a termination for breach or default, allow the Contractor [an appropriately short period of time] in which to cure the defect. In such case, the Notice of Termination will state the time period in which cure is permitted and other appropriate conditions

If Contractor fails to remedy to Agency's satisfaction the breach or default of any of the terms, covenants, or conditions of this Contract within [10 days] after receipt by Contractor of written notice from Agency setting forth the nature of said breach or default, Agency shall have the right to terminate the contract without any further obligation to Contractor. Any such termination for default shall not in any way operate to preclude Agency from also pursuing all available remedies against Contractor and its sureties for said breach or default.

Waiver of Remedies for any Breach

In the event that Agency elects to waive its remedies for any breach by Contractor of any covenant, term or condition of this contract, such waiver by Agency shall not limit Agency's remedies for any succeeding breach of that or of any other covenant, term, or condition of this contract.

Termination for Convenience (Professional or Transit Service Contracts)

The Agency, by written notice, may terminate this contract, in whole or in part, when it is in the Agency's interest. If this contract is terminated, the Agency shall be liable only for payment under the payment provisions of this contract for services rendered before the effective date of termination.

Termination for Default (Supplies and Service)

If the Contractor fails to deliver supplies or to perform the services within the time specified in this contract or any extension, or if the Contractor fails to comply with any other provisions of this contract, the Agency may terminate this contract for default. The Agency shall terminate by delivering to the Contractor a Notice of Termination specifying the nature of the default. The Contractor will only be paid the contract price for supplies delivered and accepted, or services performed in accordance with the manner or performance set forth in this contract. If, after termination for failure to fulfill contract obligations, it is determined that the Contractor was not in default, the rights and obligations of the parties shall be the same as if the termination had been issued for the convenience of the Agency.

Termination for Default (Transportation Services)

If the Contractor fails to pick up the commodities or to perform the services, including delivery services, within the time specified in this contract or any extension, or if the Contractor fails to comply with any other provisions of this contract, the Agency may terminate this contract for default. The Agency shall terminate by delivering to the Contractor a Notice of Termination specifying the nature of default. The Contractor will only be paid the contract price for services performed in accordance with the manner of performance set forth in this contract.

If this contract is terminated while the Contractor has possession of Agency goods, the Contractor shall, upon direction of the Agency, protect and preserve the goods until surrendered to the Agency or its agent. The Contractor and Agency shall agree on payment for the preservation and protection of goods. Failure to agree on an amount will be resolved under the Dispute clause.

If, after termination for failure to fulfill contract obligations, it is determined that the Contractor was not in default, the rights and obligations of the parties shall be the same as if the termination had been issued for the convenience of the Agency.

Termination for Default (Construction)

If the Contractor refuses or fails to prosecute the work or any separable part, with the diligence that will ensure its completion within the time specified in this contract or any extension or fails to complete the work within this time, or if the Contractor fails to comply with any other provision of this contract, Agency may terminate this contract for default. The Agency shall terminate by delivering to the Contractor a Notice of Termination specifying the nature of the default. In this event, the Agency may take over the work and complete it by contract or otherwise, and may take possession of and use any materials, appliances, and plant on the work site necessary for completing the work. The Contractor and its sureties shall be liable for any damage to the Agency resulting from the Contractor's refusal or failure to complete the work within specified time, whether or not the Contractor's right to proceed with the work is terminated. This liability includes any increased costs incurred by the Agency in completing the work.

The Contractor's right to proceed shall not be terminated nor shall the Contractor be charged with damages under this clause if: 1. The delay in completing the work arises from unforeseeable causes beyond the control and without the fault or negligence of the Contractor. Examples of such causes include: acts of God, acts of Agency, acts of another contractor in the performance of a contract with Agency, epidemics, quarantine restrictions, strikes, freight embargoes; and 2. The Contractor, within [10] days from the beginning of any delay, notifies Agency in writing of the causes of delay. If, in the judgment of Agency, the delay is excusable, the time for completing the work shall be extended. The judgment of Agency shall be final and conclusive for the parties, but subject to appeal under the Disputes clause(s) of this contract. 3. If, after termination of the Contractor's right to proceed, it is determined that the Contractor was not in default, or that the delay was excusable, the rights and obligations of the parties will be the same as if the termination had been issued for the convenience of Agency.

Termination for Convenience or Default (Architect and Engineering)

The Agency may terminate this contract in whole or in part, for the Agency's convenience or because of the failure of the Contractor to fulfill the contract obligations. The Agency shall terminate by delivering to the Contractor a Notice of Termination specifying the nature, extent, and effective date of the termination. Upon receipt of the notice, the Contractor shall (1) immediately discontinue all services affected (unless the notice directs otherwise), and (2) deliver to the Agency's Contracting Officer all data, drawings, specifications, reports, estimates, summaries, and other information and materials accumulated in performing this contract, whether completed or in process. Agency has a royalty-free, nonexclusive, and irrevocable license to reproduce, publish or otherwise use, all such data, drawings, specifications, reports, estimates, summaries, and other information and materials.

If the termination is for the convenience of the Agency, the Agency's Contracting Officer shall make an equitable adjustment in the contract price but shall allow no anticipated profit on unperformed services.

If the termination is for failure of the Contractor to fulfill the contract obligations, the Agency may complete the work by contract or otherwise and the Contractor shall be liable for any additional cost incurred by the Agency.

If, after termination for failure to fulfill contract obligations, it is determined that the Contractor was not in default, the rights and obligations of the parties shall be the same as if the termination had been issued for the convenience of Agency.

Termination for Convenience or Default (Cost-Type Contracts)

The Agency may terminate this contract, or any portion of it, by serving a Notice of Termination on the Contractor. The notice shall state whether the termination is for convenience of Agency or for the default of the Contractor. If the termination is for default, the notice shall state the manner in which the Contractor has failed to perform the requirements of the contract. The Contractor shall account for any property in its possession paid for from funds received from the Agency, or property supplied to the Contractor by the Agency. If the termination is for default, the Agency may fix the fee, if the contract provides for a fee, to be paid the Contractor in proportion to the value, if any, of work performed up to the time of termination. The Contractor shall promptly submit its termination claim to the Agency and the parties shall negotiate the termination settlement to be paid the Contractor.

If the termination is for the convenience of Agency, the Contractor shall be paid its contract close-out costs, and a fee, if the contract provided for payment of a fee, in proportion to the work performed up to the time of termination.

If, after serving a Notice of Termination for Default, the Agency determines that the Contractor has an excusable reason for not performing, the Agency, after setting up a new work schedule, may allow the Contractor to continue work, or treat the termination as a Termination for Convenience.

VETERANS HIRING PREFERENCE

Veterans Employment - Construction contracts of Federal financial assistance shall ensure that contractors working on a capital project funded using such assistance give a hiring preference, to the extent practicable, to veterans (as defined in section 2108 of title 5) who have the requisite skills and abilities to perform the construction work required under the contract. This subsection shall not be understood, construed or enforced in any manner that would require an employer to give a preference to any veteran over any equally qualified applicant who is a member of any racial or ethnic minority, female, an individual with a disability, or a former employee.

OTHER RECOMMENDED CONTRACT REQUIREMENTS

CONFORMANCE WITH ITS NATIONAL ARCHITECTURE

Intelligent Transportation Systems (ITS) projects shall conform to the National ITS Architecture and standards pursuant to 23 CFR § 940. Conformance with the National ITS Architecture is interpreted to mean the use of the National ITS Architecture to develop a regional ITS architecture in support of integration and the subsequent adherence of all ITS projects to that regional ITS architecture. Development of the regional ITS architecture should be consistent with the transportation planning process for Statewide and Metropolitan Transportation Planning (49 CFR Part 613 and 621).

FEDERAL TAX LIABILITY AND RECENT FELONY CONVICTIONS

(1) The contractor certifies that it:

(a) Does not have any unpaid Federal tax liability that has been assessed, for which all judicial and administrative remedies have been exhausted or have lapsed, and that is not being paid in a timely manner pursuant to an agreement with the authority responsible for collecting the tax liability; and

(b) Was not convicted of the felony criminal violation under any Federal law within the preceding 24 months.

If the contractor cannot so certify, the Recipient will refer the matter to FTA and not enter into any Third Party Agreement with the Third Party Participant without FTA's written approval.

(2) Flow-Down. The Recipient agrees to require the contractor to flow this requirement down to participants at all lower tiers, without regard to the value of any subagreement.


SEVERABILITY

The Contractor agrees that if any provision of this agreement or any amendment thereto is determined to be invalid, then the remaining provisions thereof that conform to federal laws, regulations, requirements, and guidance will continue in effect.

TRAFFICKING IN PERSONS


The contractor agrees that it and its employees that participate in the Recipient's Award, may not:

- (a) Engage in severe forms of trafficking in persons during the period of time that the Recipient's Award is in effect;
- (b) Procure a commercial sex act during the period of time that the Recipient's Award is in effect; or
- (c) Use forced labor in the performance of the Recipient's Award or subagreements thereunder.

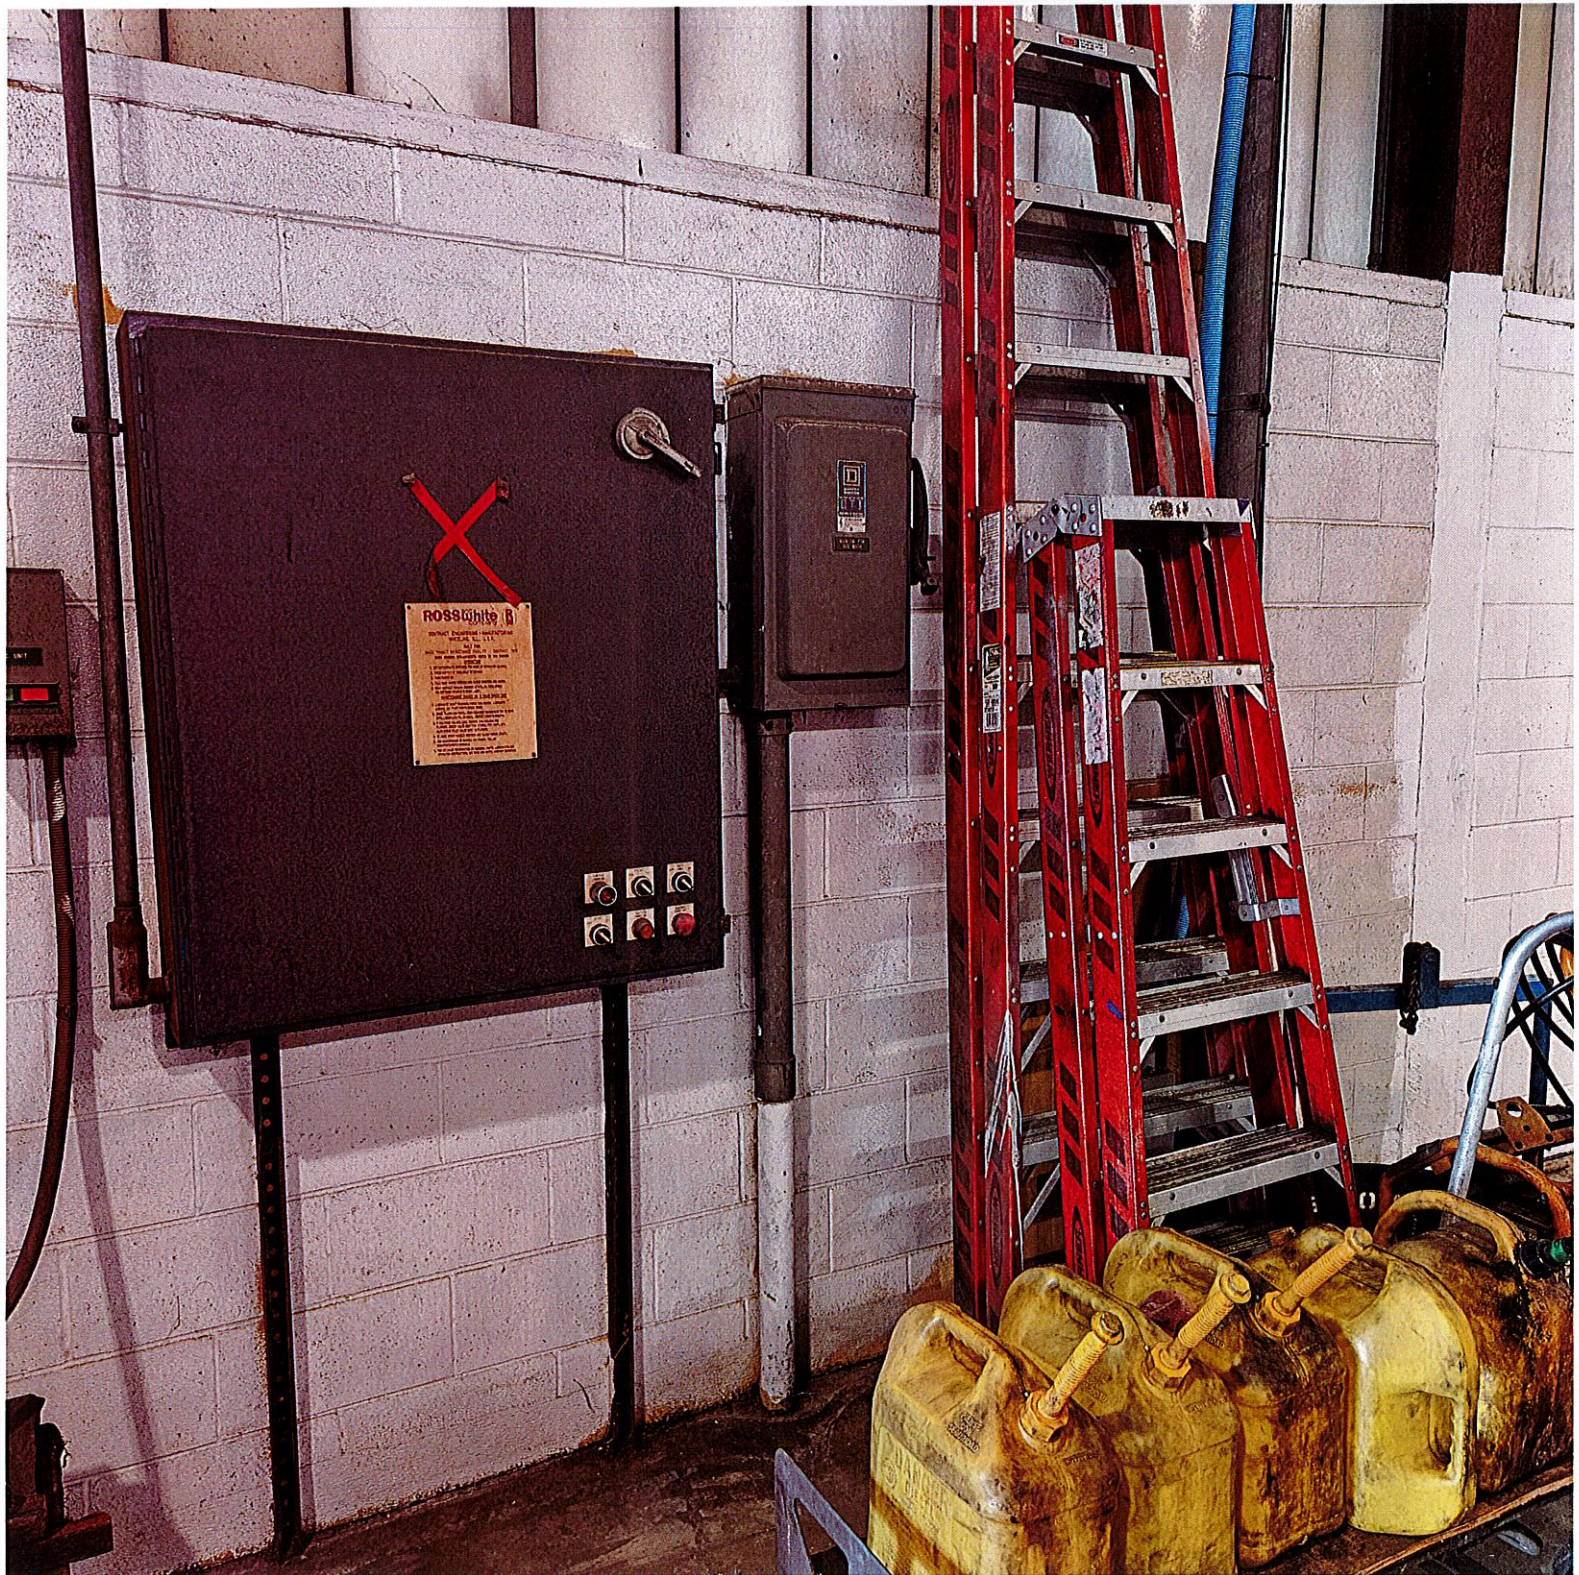







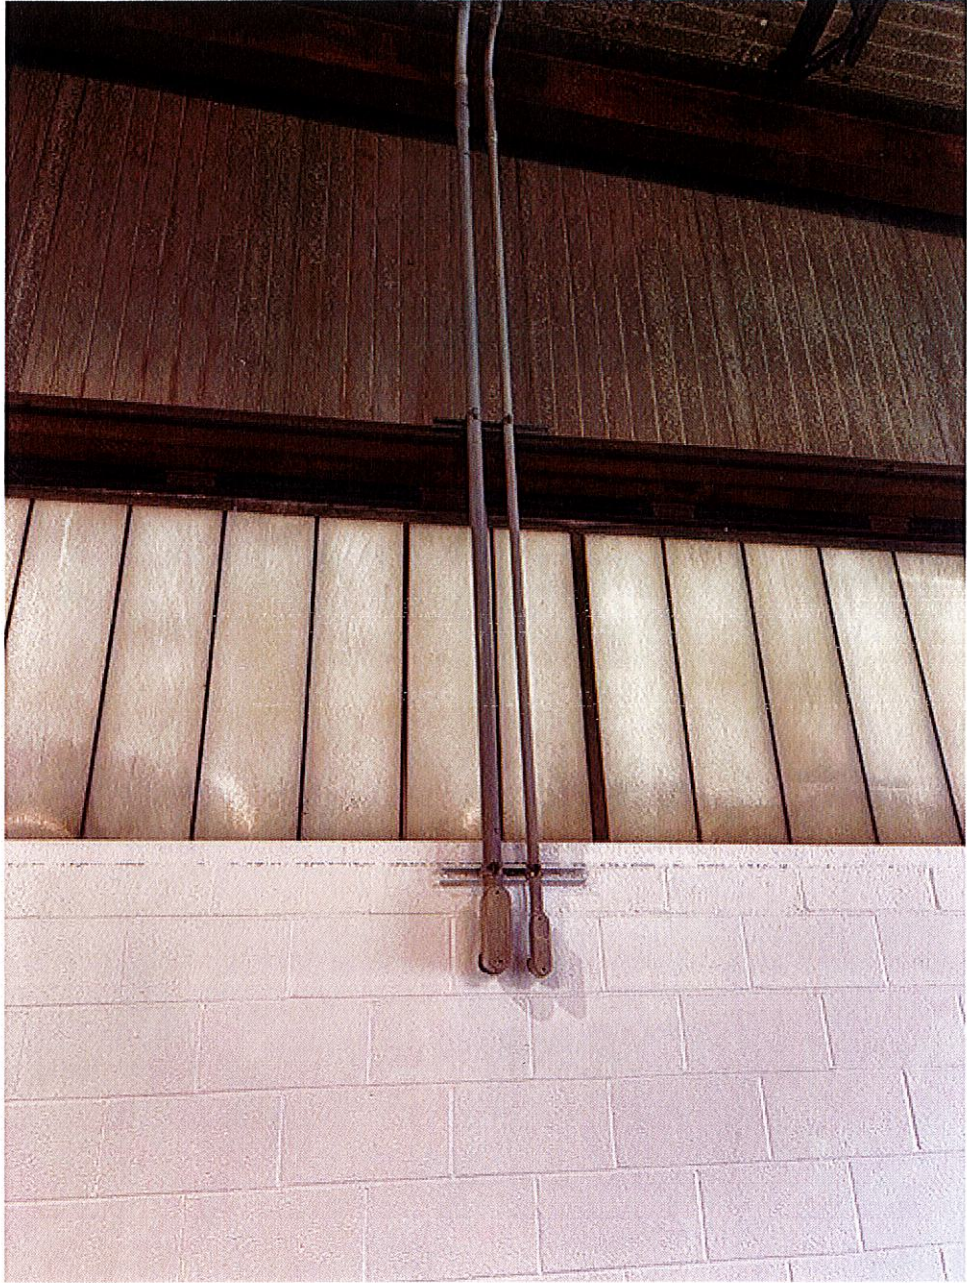




REVISIONS			
REV	BY	DATE	DESCRIPTION
-	-	-	SEE SHEET 1

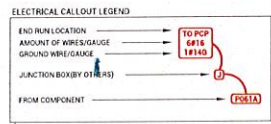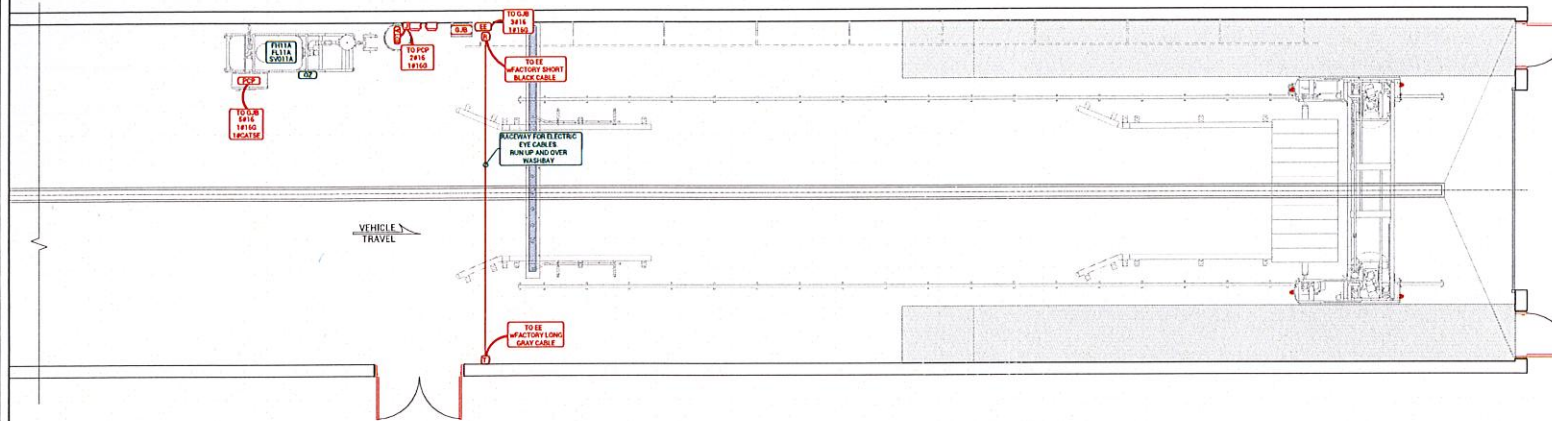

1. PUMP CONTROL PANEL (P/C) 3 PHASE - 230 VAC, 72FLA (90 AMP BREAKER)
+VIA SERVICE DISCONNECT
2. GENTRY JUNCTION BOX (J/B) 3 PHASE - 230 VAC, 35FLA (40 AMP BREAKER)
+VIA SERVICE DISCONNECT
3. DOMESTIC COLD WATER: 1-1/2" SUPPLY, 40GPM @ 60 PSI
4. COMPRESSED AIR: 1/2" SUPPLY @ 100 PSI
5. WIRED CATS INTERNET CONNECTION TO PUMP CONTROL PANEL (P/C)
6. ALL EQUIPMENT LOCATIONS ARE APPROXIMATE AND MAY CHANGE DUE TO FIELD CONDITIONS

FIELD WIRED EQUIPMENT LIST				CONTROL WIRING
NO.	QTY.	DESCRIPTION	COMMENTS	
PCP	1	PUMP CONTROL PANEL	SEE UTILITY SUMMARY	
GJB	1	GANTRY JUNCTION BOX	SEE UTILITY SUMMARY	
ID1A	1	BRUSH INJECTION PUMP	-	
EE	1	ELECTRIC EYE JUNCTION BOX	-	
R	1	ELECTRIC EYE RECEIVER	PHOTOCELL	
T	1	ELECTRIC EYE TRANSMITTER	PHOTOCELL	

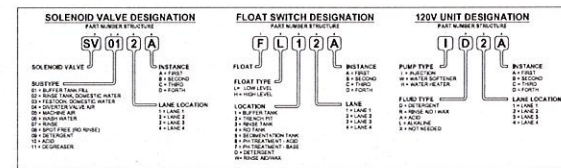

SEATRANSIT


CONTROL WIRING

5

99-001633

APPROVAL DATE:

NOTES:
REFER TO CONTRACT FOR SCOPE OF WORK
This drawing must not be copied nor used for manufacturing purposes without our written permission, neither is it to be transferred to nor in other way communicated to a third party. Infringement will lead to prosecution.

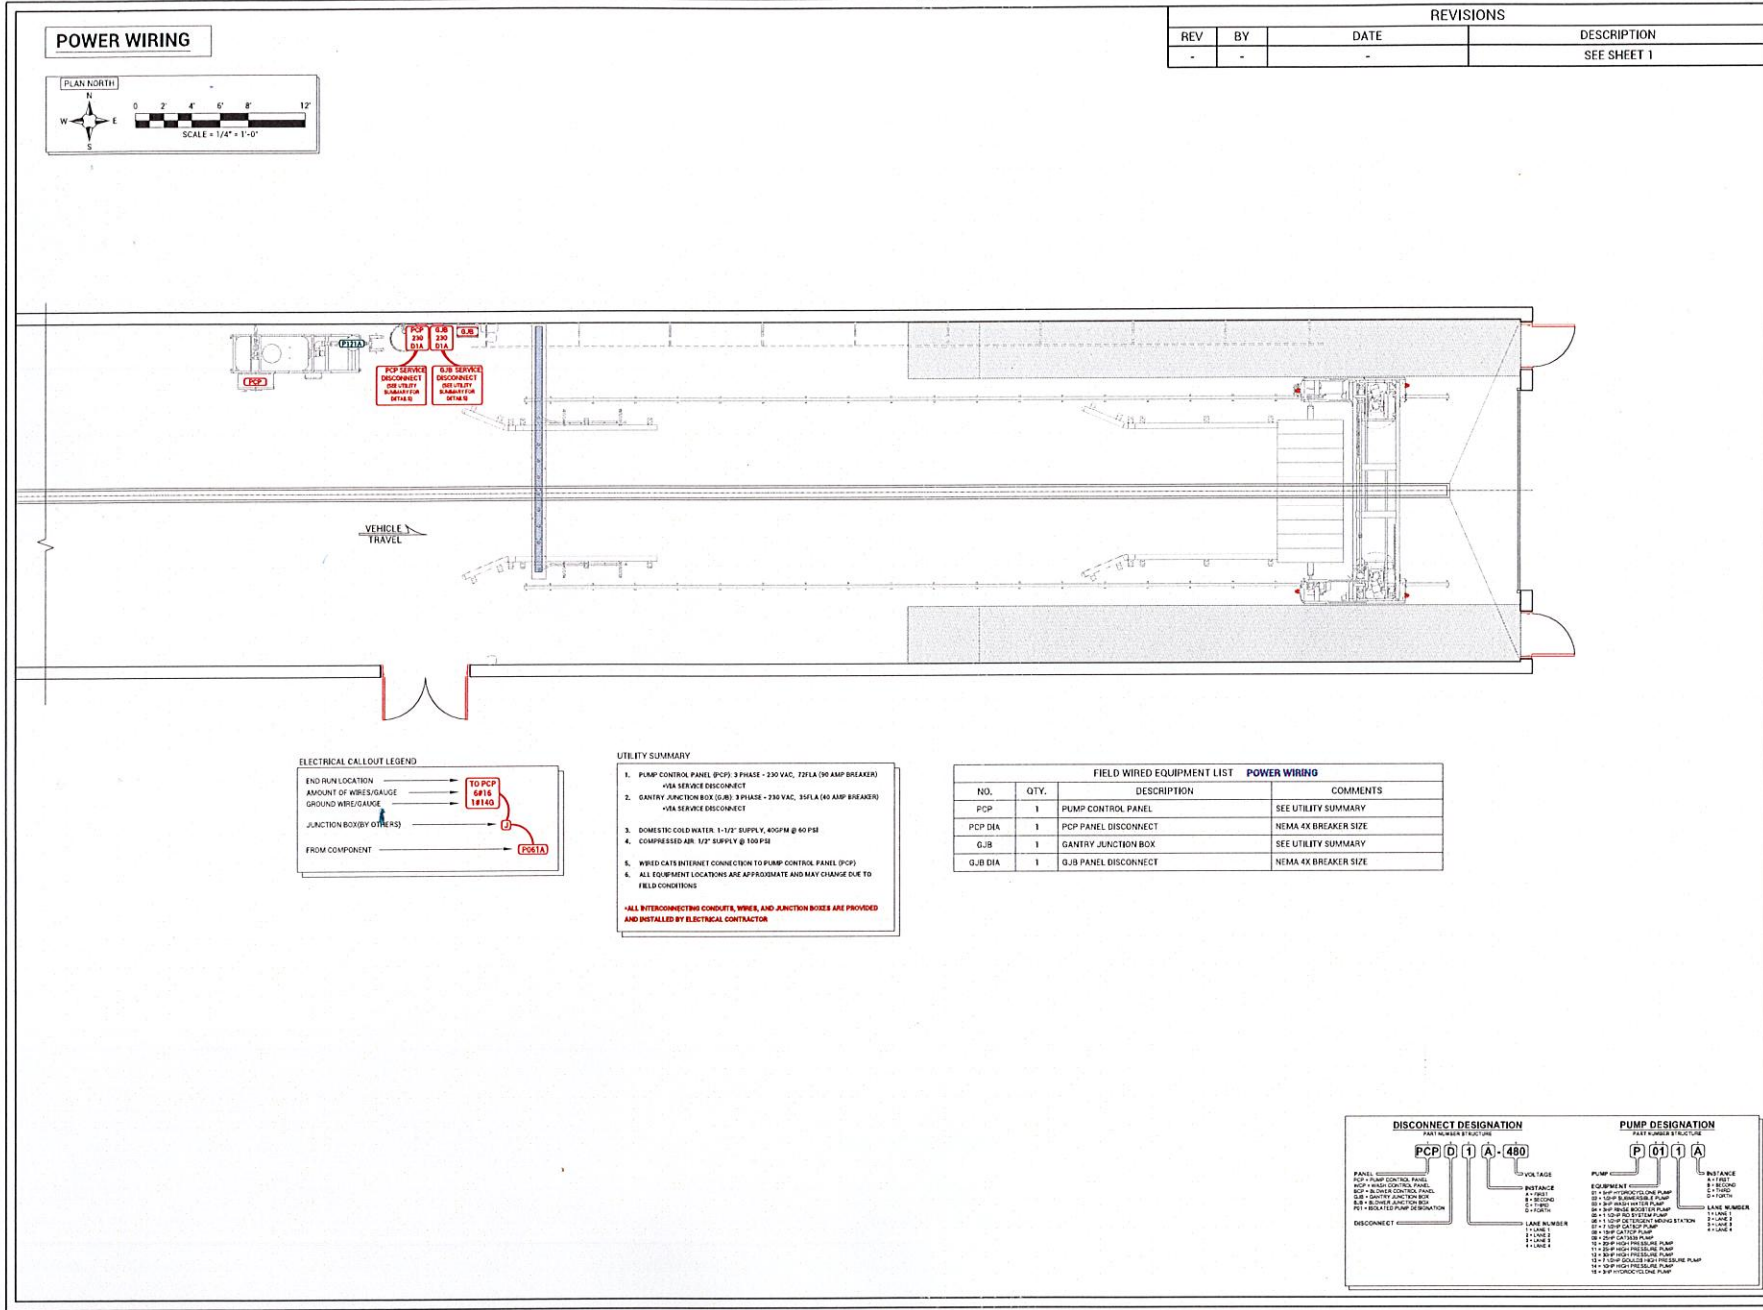

Westmatic
CLEAN & GREEN
Westmatic Corporation
999 Harlem Rd
Buffalo, NY 14224
www.westmatic.com

DRAWING TITLE:
SEATRANSIT

SHEET NAME:
POWER WIRING

DATE:
07/14/2025

SCALE:
1/4" = 1'-0"

REV:
A

PROJECT NO:
99-001633

DESIGNED BY:
JP

ELECTRIC REVIEW:
CG

LAYOUT REVIEW:
AP


APPROVAL DATE:
00/00/00

PAGE:
6

PANEL HEIGHTS

NOTE

1. HEIGHTS MAY VARY DEPENDING ON FIELD POSITION
2. ALL ELECTRICAL IS PROVIDED AND INSTALLED BY ELECTRICAL CONTRACTOR
3. PANEL SIZES MAY VARY SLIGHTLY

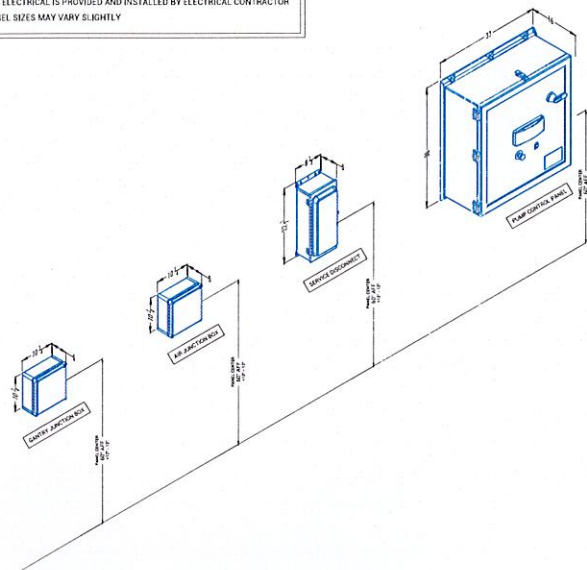

Westmatic

CLEAN & GREEN

Westmatic Corporation
999 Harlem Rd
Buffalo, NY 14224

www.westmatic.com

DRAWING TITLE:

SEATRANSIT

SHEET NAME:

PANEL HEIGHTS

DATE:
07/14/2025

SCALE:
NTS

REV:
SEE SHEET 1

PAGE:

13

PROJECT NO:

99-001633

DESIGNED BY:
JP

ELECTRIC REVIEW:
CG

LAYOUT REVIEW:
AP

APPROVAL DATE:
00/00/00

NOTES:
REFER TO CONTRACT FOR SCOPE OF WORK
This drawing must not be copied nor
used for manufacturing purposes
without our written permission, neither
is it to be transferred to nor in other
way communicated to a third party.
Infringement will lead to prosecution.

SOUTHEAST AREA TRANSIT DISTRICT

BID FORM

RFQ# 26-06 Electrical Services

******SEAT is a Tax Exempt Agency a Sales Tax Exemption Form will be submitted once project is awarded.**

Item	Description	Quantity/ Hours	Rate	Total	Comments
1	Labor:			\$0.00	
2	Labor:			\$0.00	
3	Labor:			\$0.00	
4	Materials:			\$0.00	
5	Equipment:			\$0.00	
6	Equipment:			\$0.00	
7	Disposal:			\$0.00	
8	Other:			\$0.00	
		Total Lump Sum Price		\$0.00	

******Labor Rates need to comply with Davis-Bacon Act.**

Company Name: _____

Authorized Representative: _____

Signature: _____

Date: _____

GOVERNMENT-WIDE DEBARMENT AND SUSPENSION (NONPROCUREMENT)

Recipients, contractors, and subcontractors that enter into covered transactions are required to verify that the entity (as well as its principals and affiliates) with which they propose to contract or subcontract is not excluded or disqualified. This is done by: (a) checking the SAM exclusions; (b) collecting a certification from that person (found below); or (c) adding a clause or condition to the contract or subcontract.

Instructions for Certification: Signing below indicates the prospective lower tier participant is providing the signed certification.

(1) It will comply and facilitate compliance with U.S. DOT regulations, "Nonprocurement Suspension and Debarment," 2 CFR part 1200, which adopts and supplements the U.S. Office of Management and Budget (U.S. OMB) "Guidelines to Agencies on Governmentwide Debarment and Suspension (Nonprocurement)," 2 CFR part 180,

(2) To the best of its knowledge and belief, that its Principals and Subrecipients at the first tier:

a. Are eligible to participate in covered transactions of any Federal department or agency and are not presently:

1. Debarred,
2. Suspension,
3. Proposed for debarment,
4. Declared ineligible,
5. Voluntarily excluded, or
6. Disqualified

b. Its management has not within a three-year period preceding its latest application or proposal been convicted of or had a civil judgment rendered against any of them for:

1. Commission of fraud or a criminal offense in connection with obtaining, attempting to obtain, or performing a public (Federal, State, or local) transaction, or contract under a public transaction,
2. Violation of any Federal or State antitrust statute, or,
3. Commission of embezzlement, theft, forgery, bribery, falsification or destruction of records, making any false statement, or receiving stolen property,

c. It is not presently indicted for, or otherwise criminally or civilly charged by a governmental entity (Federal, State, or local) with commission of any of the offenses listed in the preceding subsection 2.b of this Certification,

d. It has not had one or more public transactions (Federal, State, or local) terminated for cause or default within a three-year period preceding this Certification,

e. If, at a later time, it receives any information that contradicts the statements of subsections 2.a – 2.d above, it will promptly provide that information to FTA,

f. It will treat each lower tier contract or lower tier subcontract under its Project as a covered lower tier contract for purposes of 2 CFR part 1200 and 2 CFR part 180 if it:

1. Equals or exceeds \$25,000,
2. Is for audit services, or,
3. Requires the consent of a Federal official, and

g. It will require that each covered lower tier contractor and subcontractor:

1. Comply and facilitate compliance with the Federal requirements of 2 CFR parts 180 and 1200, and
2. Assure that each lower tier participant in its Project is not presently declared by any Federal department or agency to be:
 - a. Debarred from participation in its federally funded Project,
 - b. Suspended from participation in its federally funded Project,
 - c. Proposed for debarment from participation in its federally funded Project,
 - d. Declared ineligible to participate in its federally funded Project,
 - e. Voluntarily excluded from participation in its federally funded Project, or
 - f. Disqualified from participation in its federally funded Project, and

(3) It will provide a written explanation as indicated on a page attached in FTA's TrAMS platform or the Signature Page if it or any of its principals, including any of its first tier Subrecipients or its Third-Party Participants at a lower tier, is unable to certify compliance with the preceding statements in this Certification Group.

Certification

Contractor: _____

Signature of Authorized Official: _____ Date _____ / _____ / _____

Name and Title of Contractor's Authorized Official: _____

DAVIS-BACON ACT CERTIFICATION FORM

TO BE COMPLETED AND SIGNED BY THE PRIME CONTRACTOR

Project Title: Electrical Services Gantry Bus Wash System

IFB Number: 26-06

Contractor Name: _____

Business Address: _____

City, State, Zip: _____

I, the undersigned officer of the above-named company, hereby certify that:

1. All laborers and mechanics employed by the Contractor or any subcontractor on this project shall be paid wages at rates not less than those prevailing on similar construction in the locality, as determined by the Secretary of Labor, in accordance with the Davis-Bacon and Related Acts (DBRA).
2. The Contractor shall comply with all reporting requirements including submission of weekly certified payrolls using U.S. Department of Labor Form WH-347 or equivalent.
3. The Contractor shall ensure that all lower-tier subcontractors are aware of and comply with all applicable Davis-Bacon labor standards and wage requirements.
4. I understand that falsification of any payroll records or misrepresentation of compliance may result in criminal prosecution, civil liability, and other penalties as provided by law.

Signature of Authorized Official: _____

Name (Print): _____

Title: _____

Date: _____

Phone Number: _____

Disadvantaged Business Enterprise (DBE) Certification Form

Section 1 – Prime Contractor / Vendor Information

Company Name: _____

Address: _____

Contact Person & Title: _____

Phone / Email: _____

Project Name / Number: _____

☐ I hereby certify that our company IS a certified DBE, as defined under 49 CFR Part 26.

☐ I hereby certify that our company IS NOT a certified DBE.

If DBE, submit your certification with this completed form.

Section 2 – Subcontractor DBE Participation

To be completed by the Prime Contractor.

Subcontractor Company Name: _____

Address: _____

Contact Person & Title: _____

Phone / Email: _____

Description of Work / Services Provided: _____

☐ I hereby certify that our company IS a certified DBE.

☐ I hereby certify that our company IS NOT a certified DBE.

Value of Subcontract: \$ _____

Percent of Total Contract: _____%

If DBE, submit a copy of the subcontractor certification with this completed form.

Section 3 – Prime Contractor's Acknowledgement

I certify that the above information regarding DBE participation is true and correct to the best of my knowledge.

Prime Contractor Signature: _____

Date: _____

Printed Name & Title: _____